
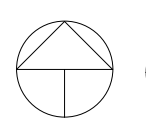


sheet no.:
A001

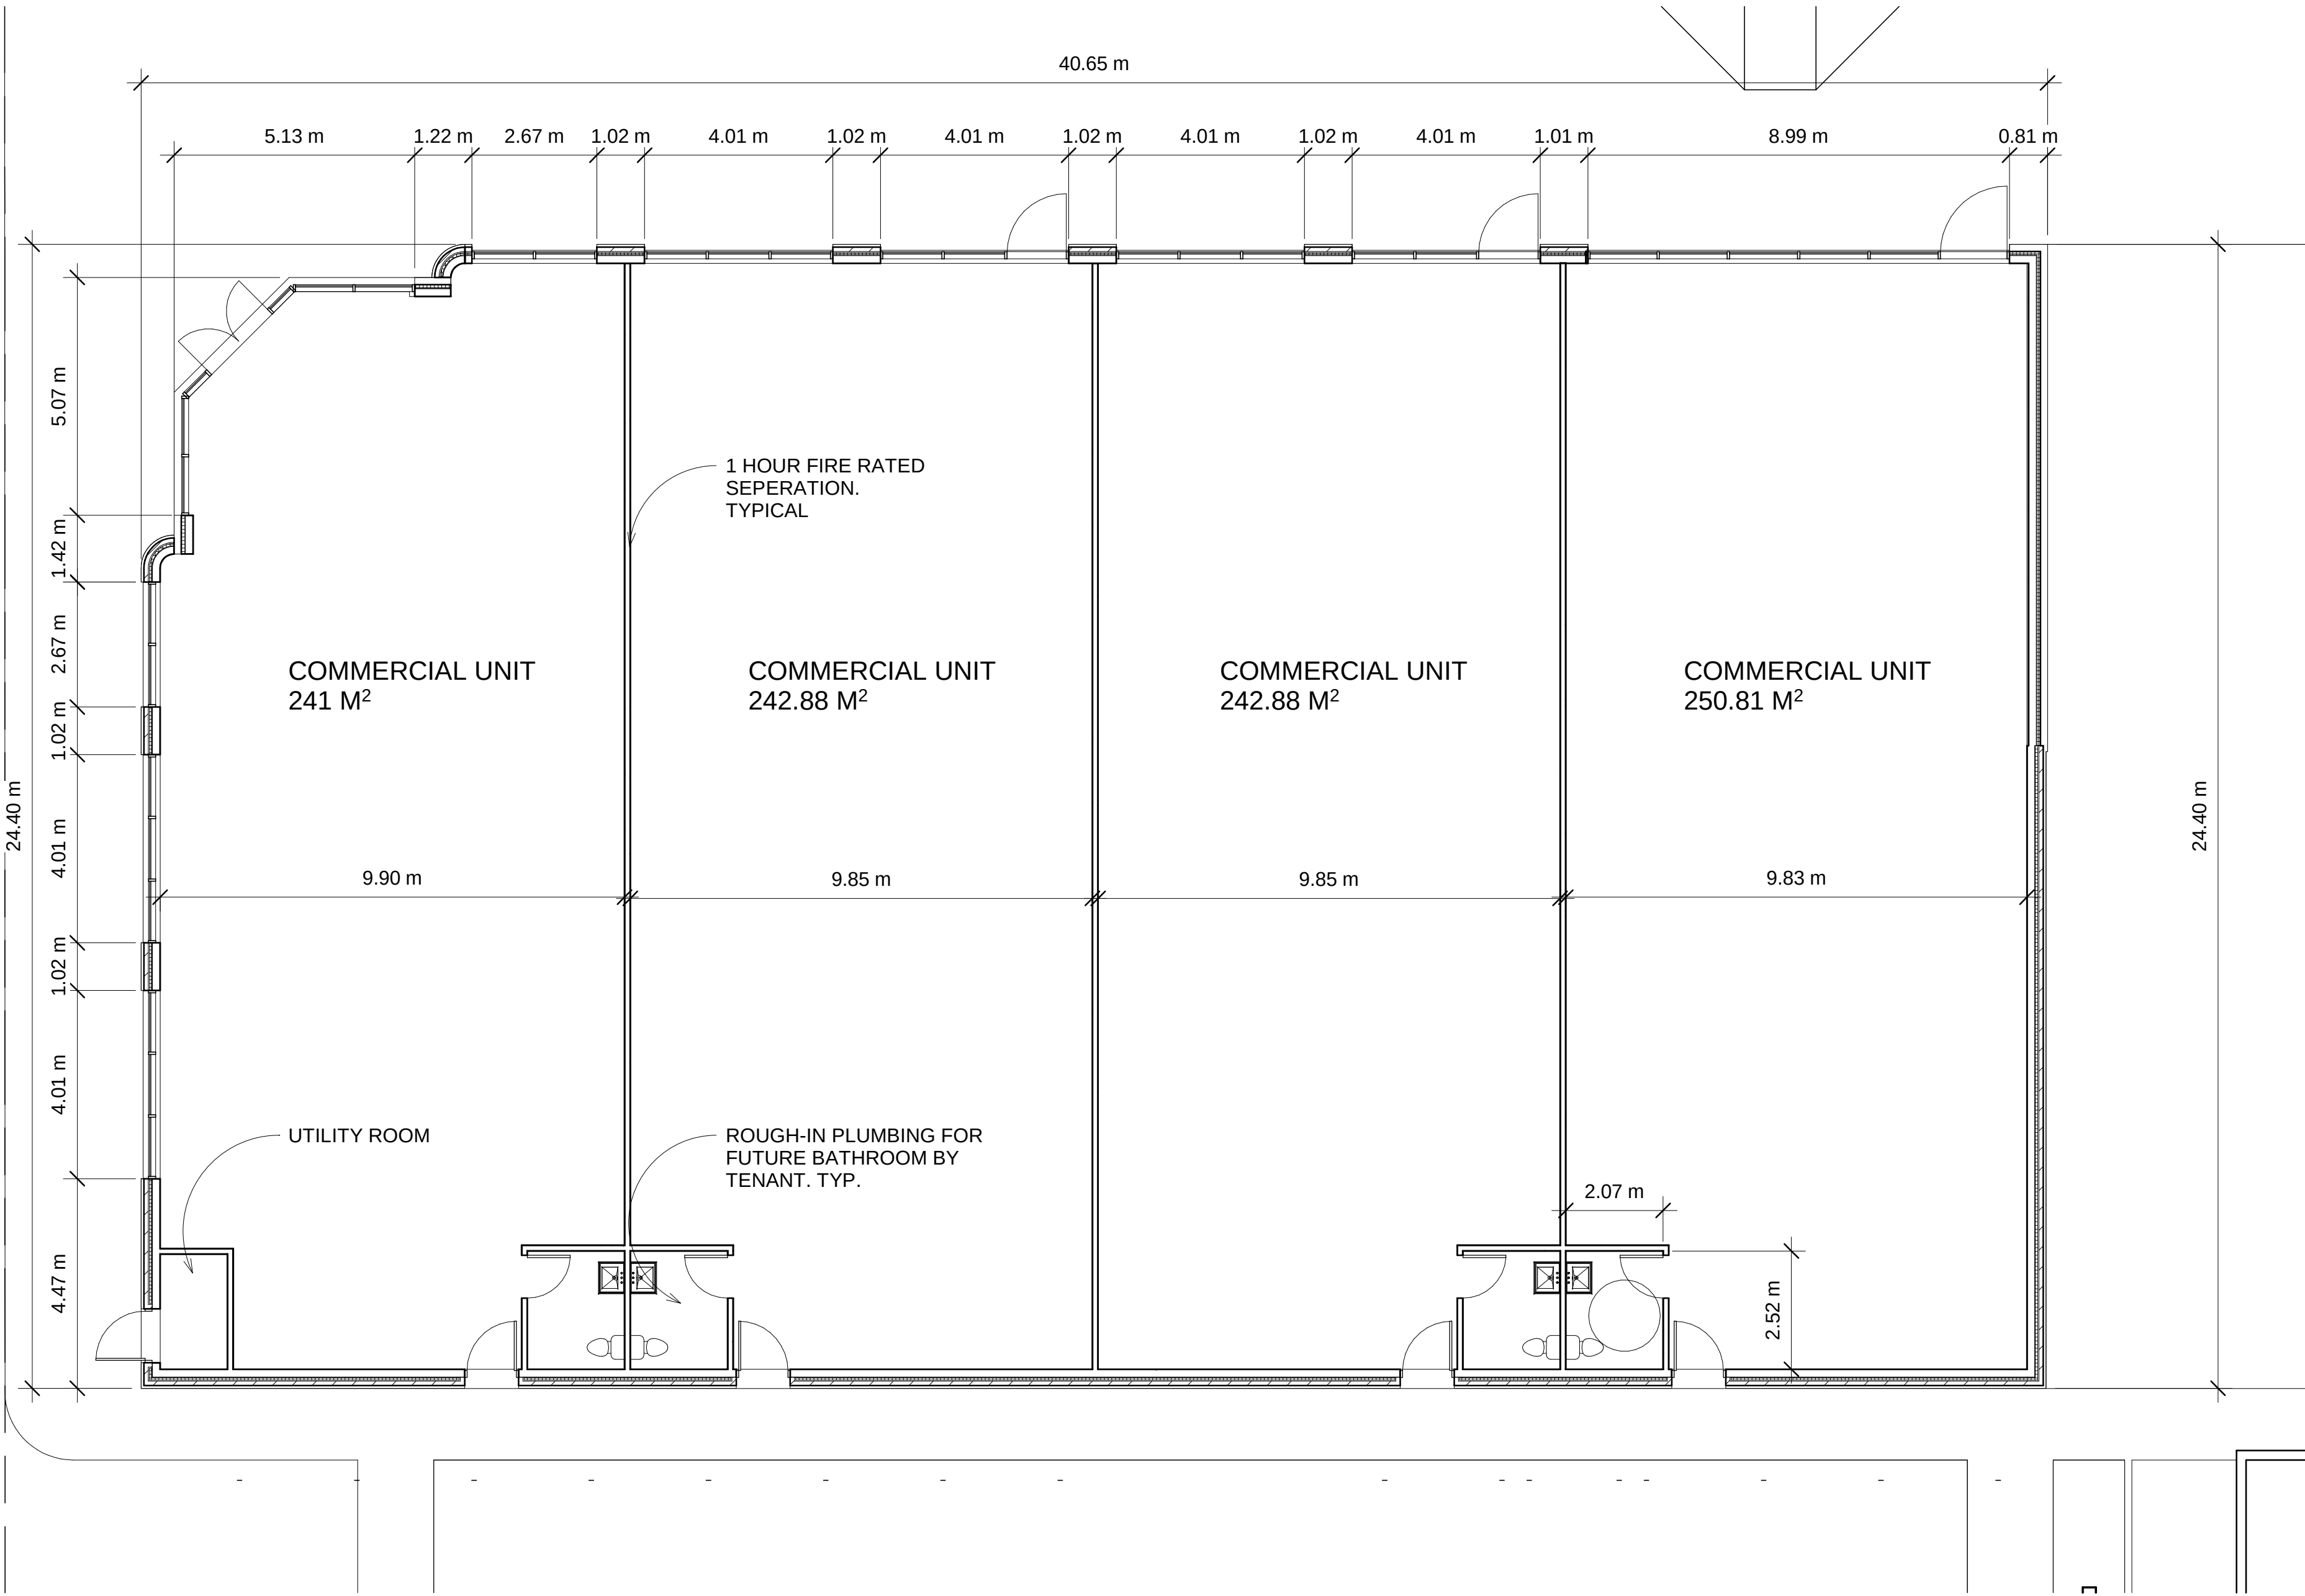

1
A201

GROUND FLOOR PLAN-PHASE ONE

1 : 100




PROGRESSIVE ARCHITECTS, LTD.

3100 TEMPLE DR. SUITE 100, WINDSOR ON. 519-919-7490

ALL DRAWINGS, SPECIFICATIONS AND OTHER RELATED DOCUMENTS ARE THE COPYRIGHT PROPERTY OF THE CONSULTANT AND SHALL BE RETURNED UPON REQUEST. REPRODUCTION OF DRAWINGS AND RELATED DOCUMENTS, IN WHOLE OR IN PART, IS FORBIDDEN WITHOUT THE WRITTEN PERMISSION OF THE CONSULTANT. THE CONTRACTOR SHALL CHECK AND VERIFY ALL PERTINENT DIMENSIONS AND REPORT ANY DISCREPANCIES TO THE CONSULTANT BEFORE PROCEEDING WITH THE WORK. THIS DRAWING SHALL NOT BE USED FOR CONSTRUCTION UNLESS IT IS COUNTERSIGNED BY THE CONSULTANT. THIS DRAWING IS NOT TO BE SCALED. USE FIGURED DIMENSIONS ONLY.

ENTERPRISE
PLAZA

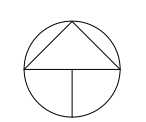


2
A201

GROUND FLOOR PLAN-PHASE TWO

1 : 100

8			16		
7			15		
6			14		
5			13		
4			12		
3			11		
2			10		
1	07.26.20	SPA	9		
rev.	date	issued for	rev.	date	issued for

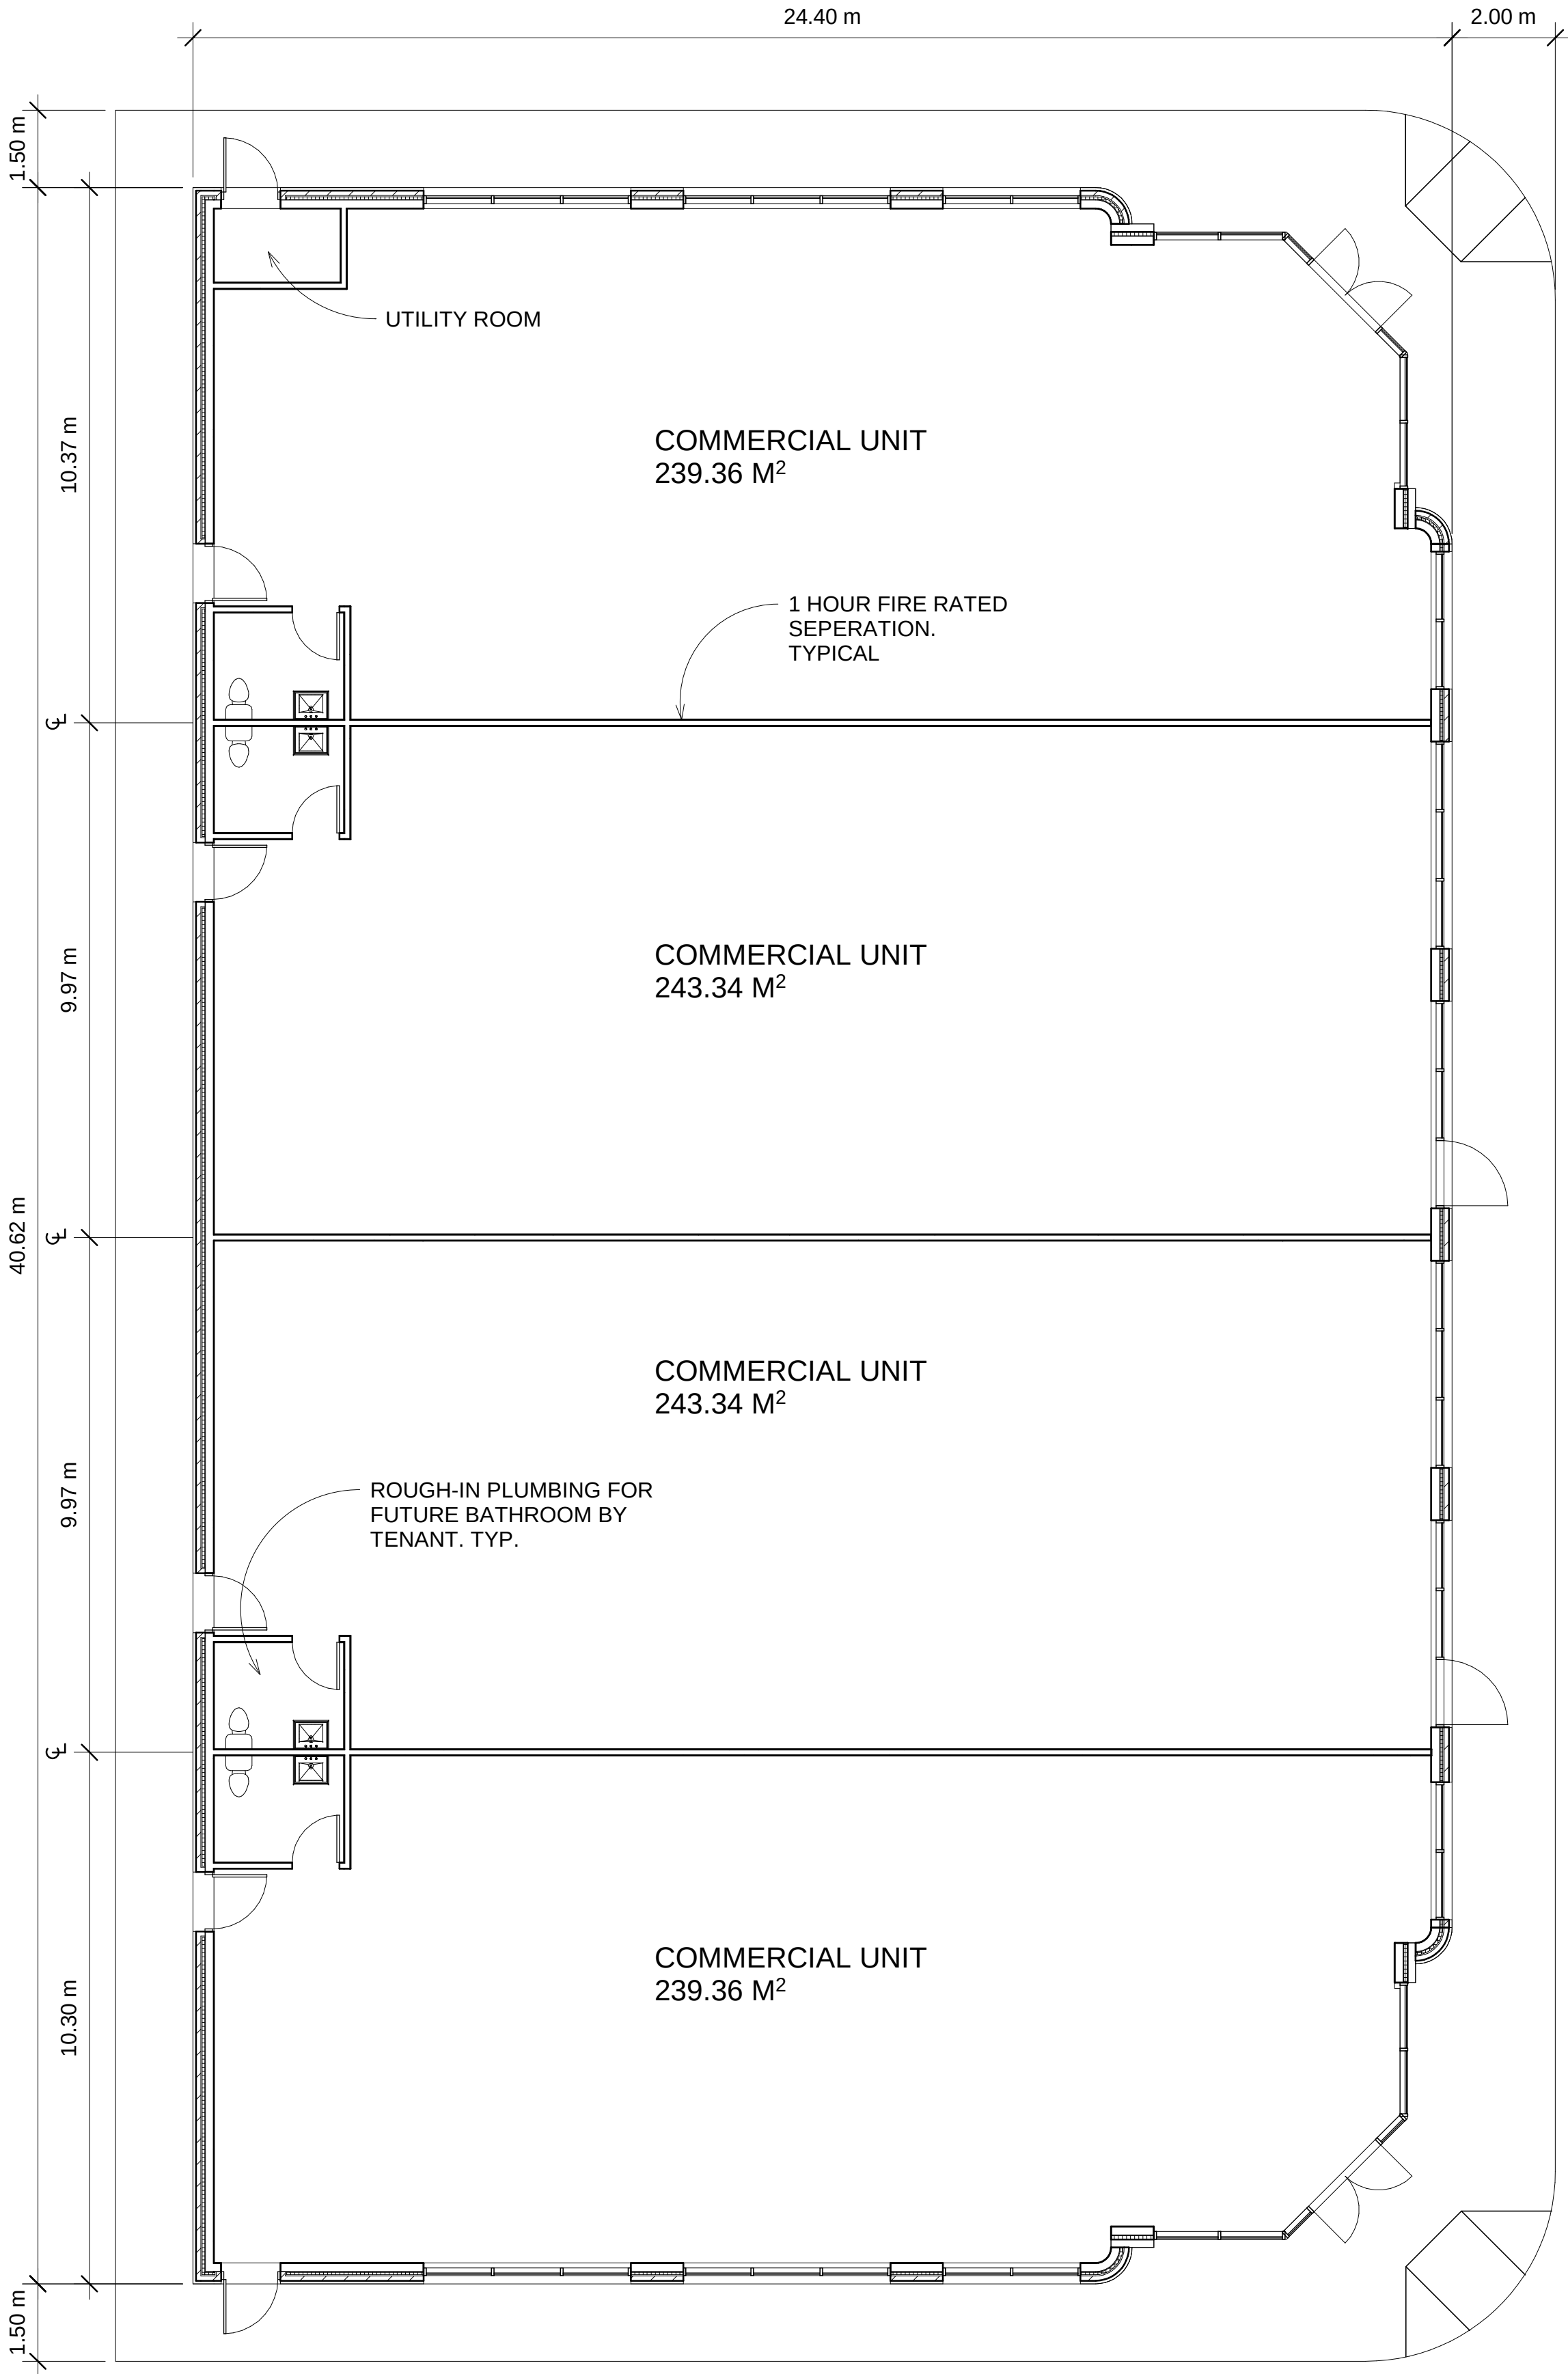


project:
ENTERPRISE PLAZA

address: Enter address here


sheet name:
GROUND FLOOR PLAN-PHASE
ONE & TWO

project no.:
20-0029

sheet no.:
A201

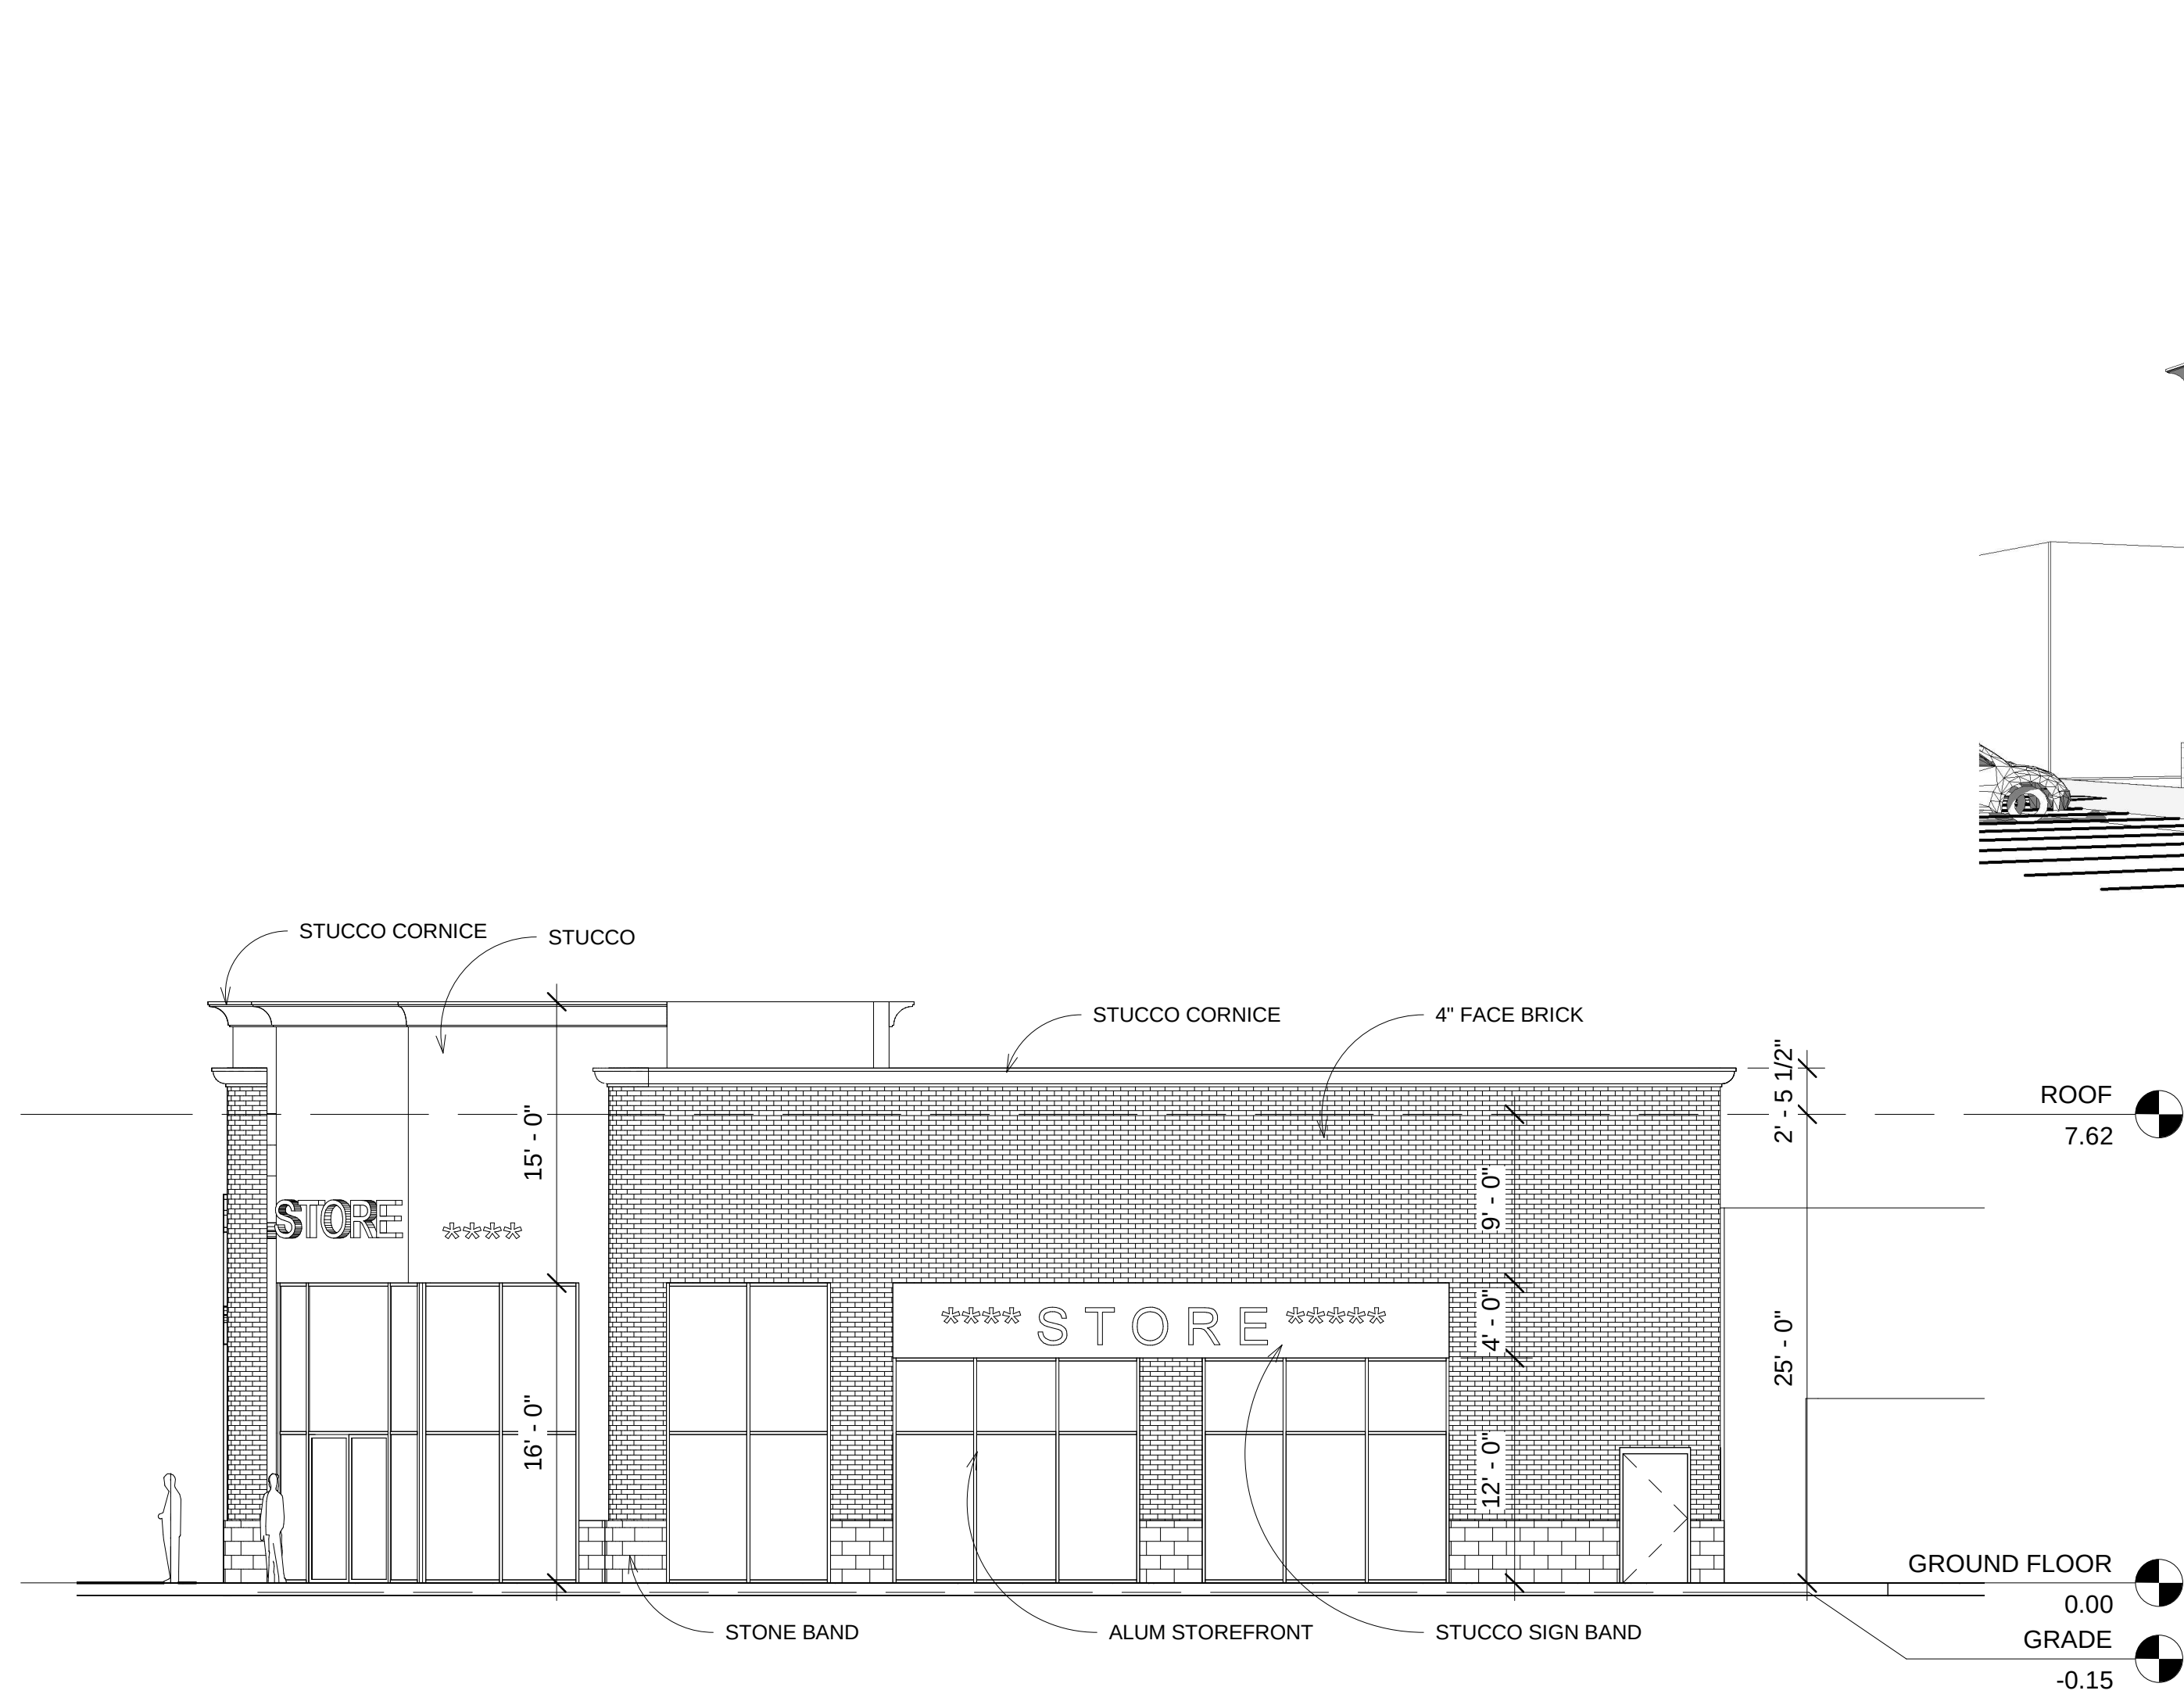


2 WEST ELEVATION-PHASE ONE
1 : 96

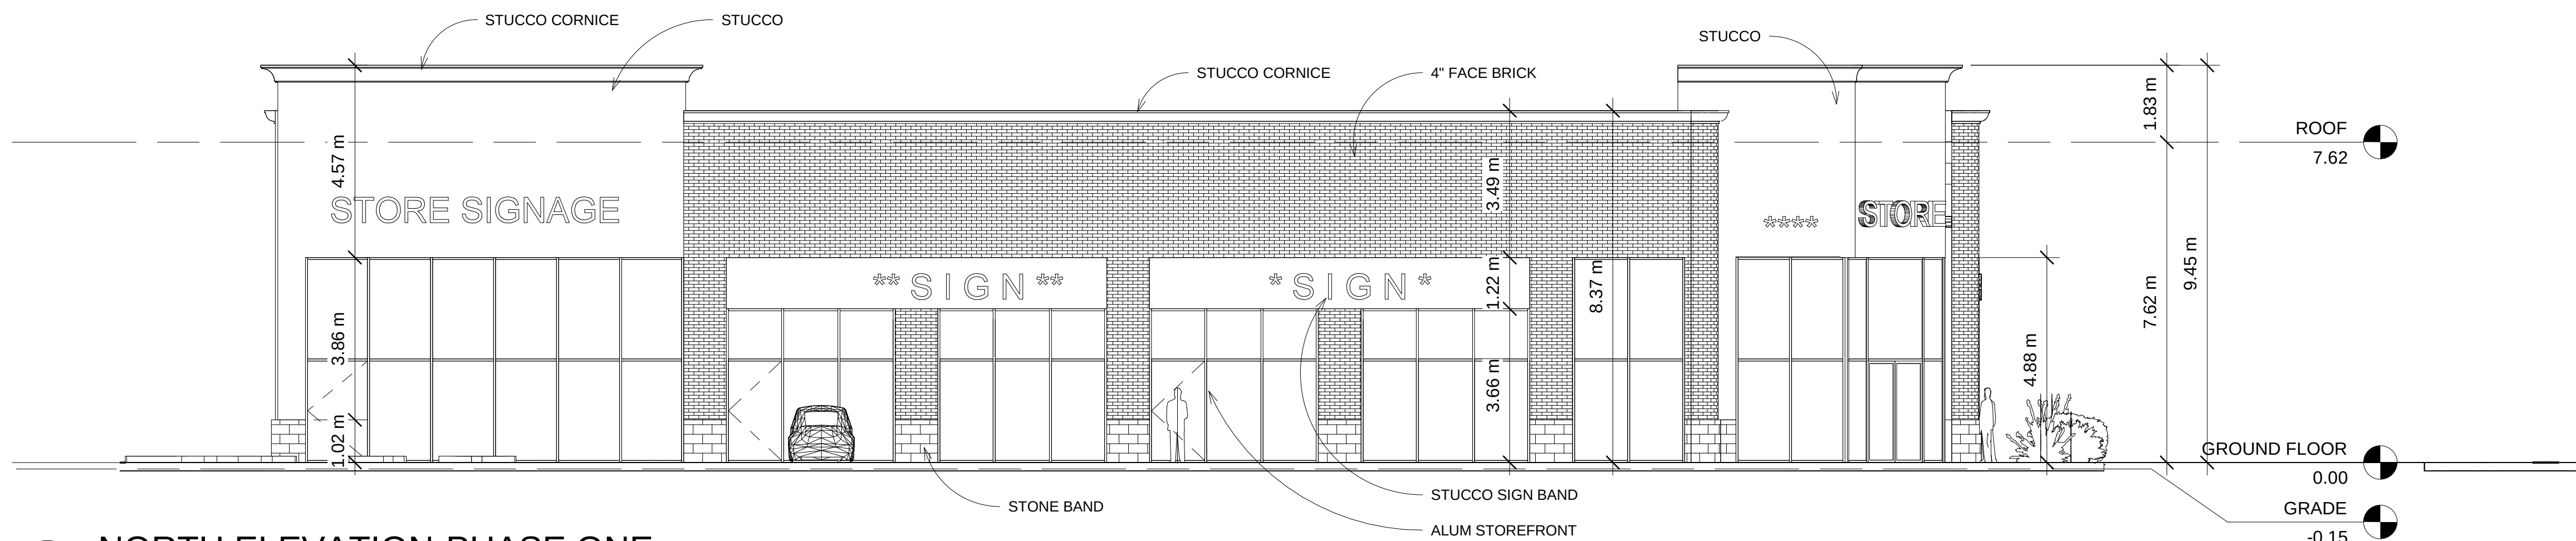


1 NORTH ELEVATION-PHASE ONE
1 : 100




3 EYE LEVEL-NORTHWEST VIEW-PHASE ONE
A401

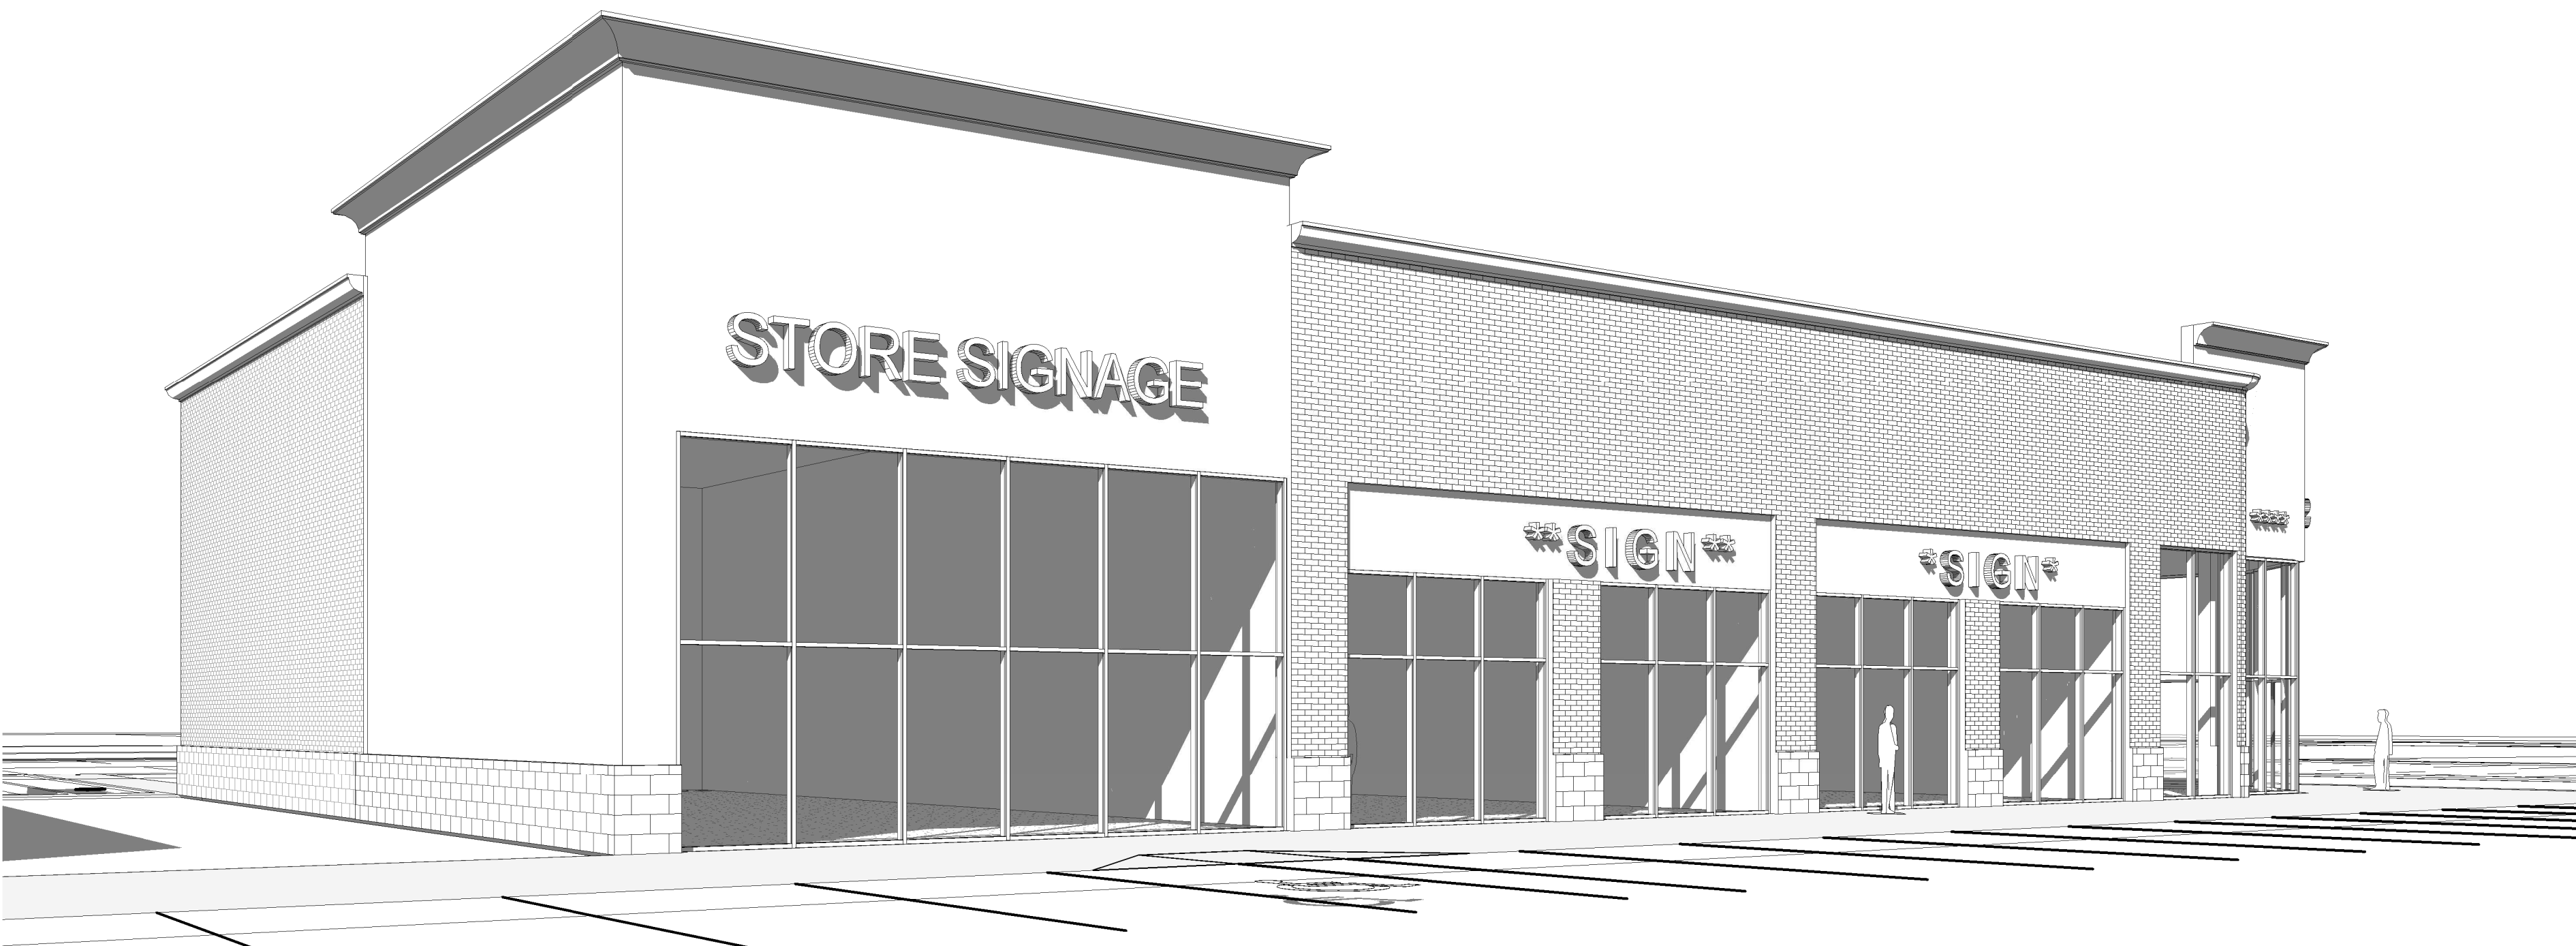

3
A402
EYEL LEVEL-NORTHEAST VIEW-PHASE ONE

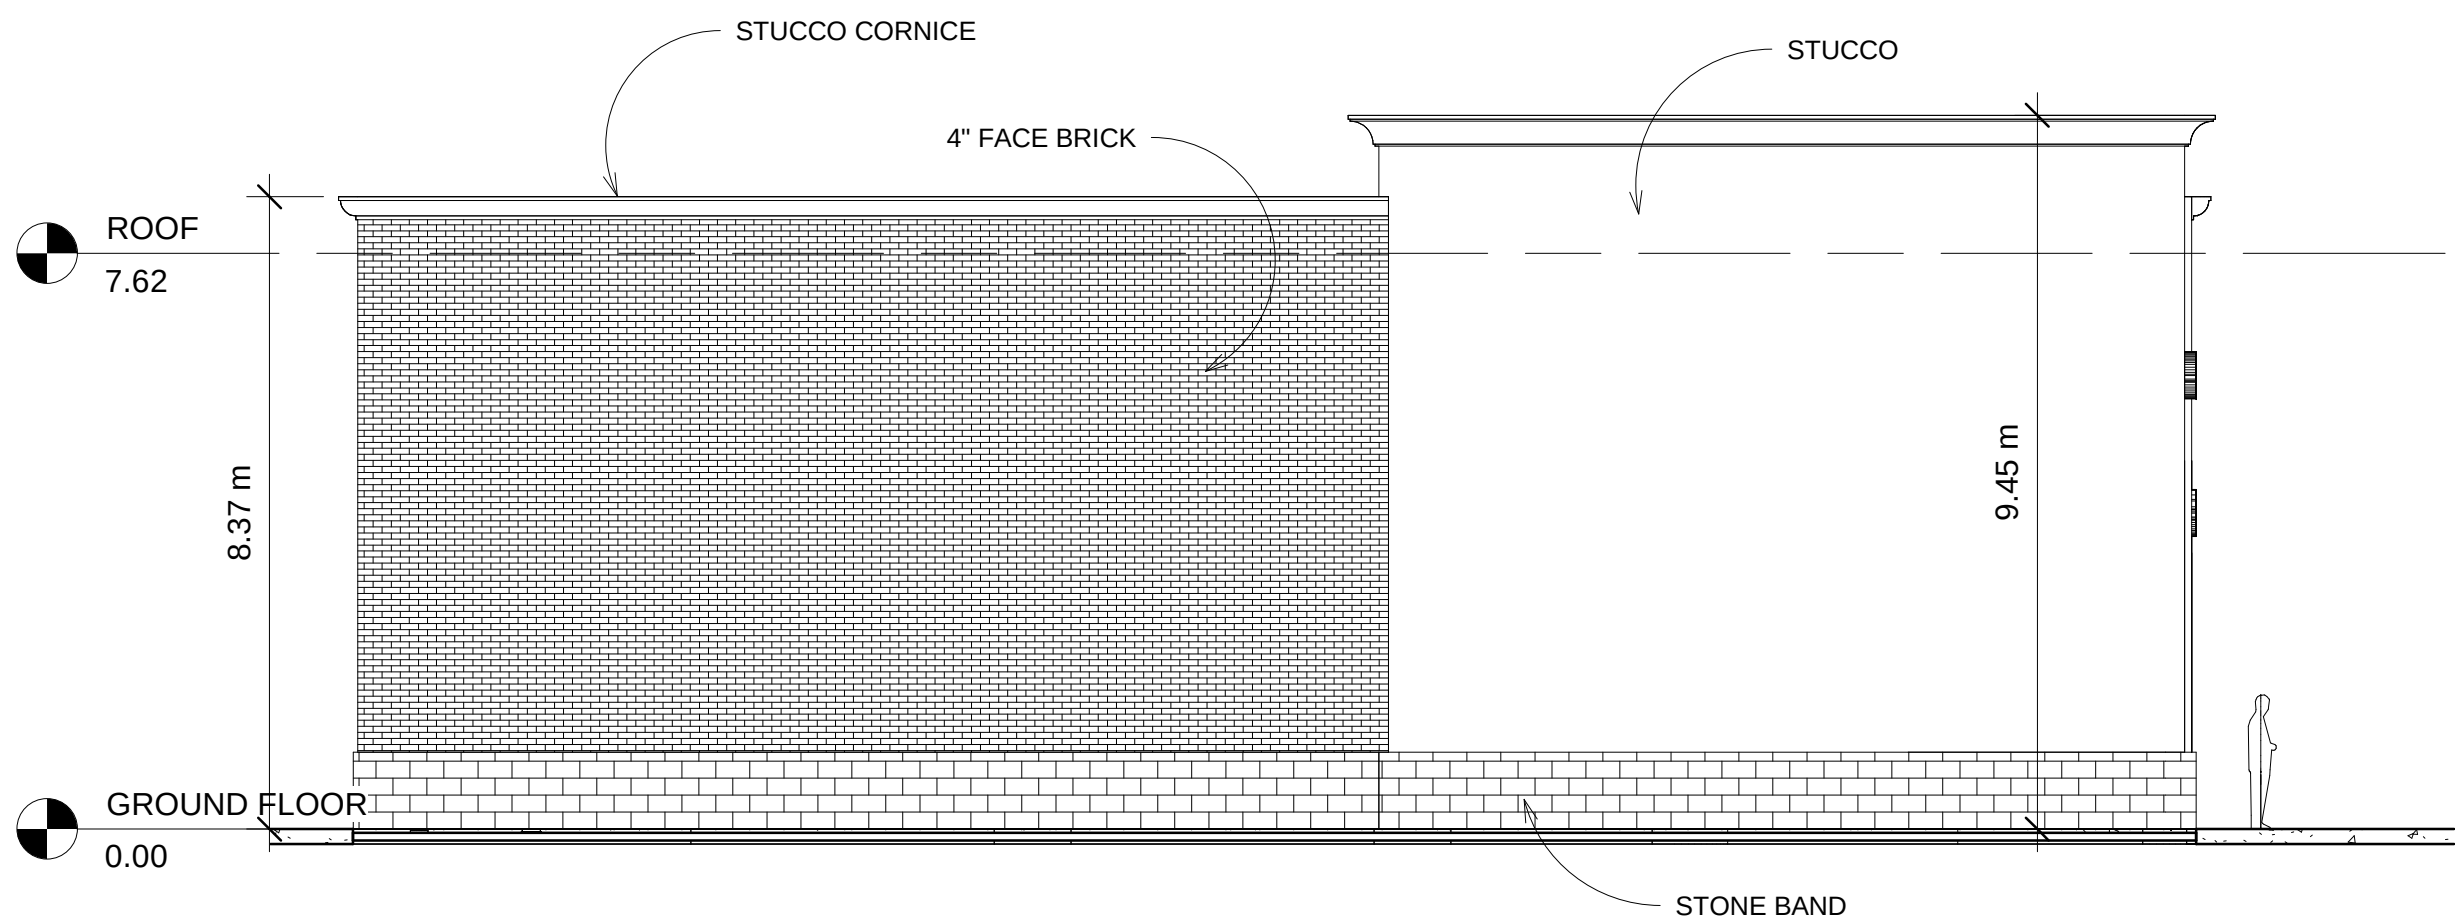

2
A402
EAST ELEVATION-PHASE ONE
1 : 100

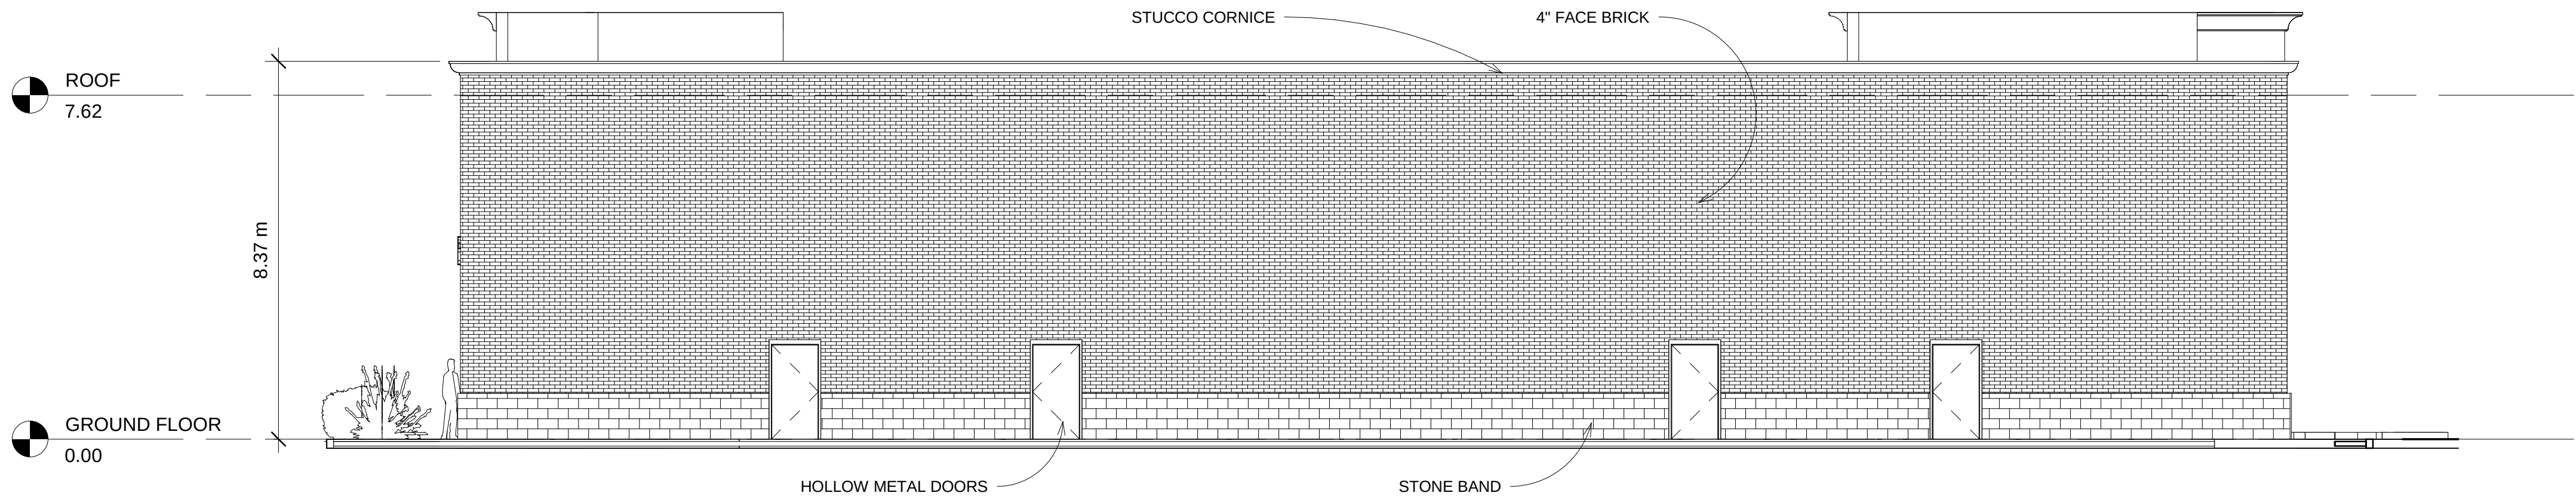

1
A402
SOUTH ELEVATION-PHASE ONE
1 : 100



3100 TEMPLE DR. SUITE 100, WINDSOR ON. 519-919-7490


ALL DRAWINGS, SPECIFICATIONS AND OTHER RELATED DOCUMENTS ARE THE COPYRIGHT PROPERTY OF THE CONSULTANT AND SHALL BE RETURNED UPON REQUEST. REPRODUCTION OF DRAWINGS AND RELATED DOCUMENTS, IN WHOLE OR IN PART, IS FORBIDDEN WITHOUT THE WRITTEN PERMISSION OF THE CONSULTANT. THE CONTRACTOR SHALL CHECK AND VERIFY ALL PERTINENT DIMENSIONS AND REPORT ANY DISCREPANCIES TO THE CONSULTANT BEFORE PROCEEDING WITH THE WORK. THIS DRAWING SHALL NOT BE USED FOR CONSTRUCTION UNLESS IT IS COUNTERSIGNED BY THE CONSULTANT. THIS DRAWING IS NOT TO BE SCALED. USE FIGURED DIMENSIONS ONLY.

ENTERPRISE PLAZA


8			16		
7			15		
6			14		
5			13		
4			12		
3			11		
2			10		
1	07.26.20	SPA	9		
rev.	date	issued for	rev.	date	issued for

project:
ENTERPRISE PLAZA
address: Enter address here
sheet name:
EXTERIOR ELEVATIONS-PHASE ONE


project no.:
20-0029
sheet no.:
A402

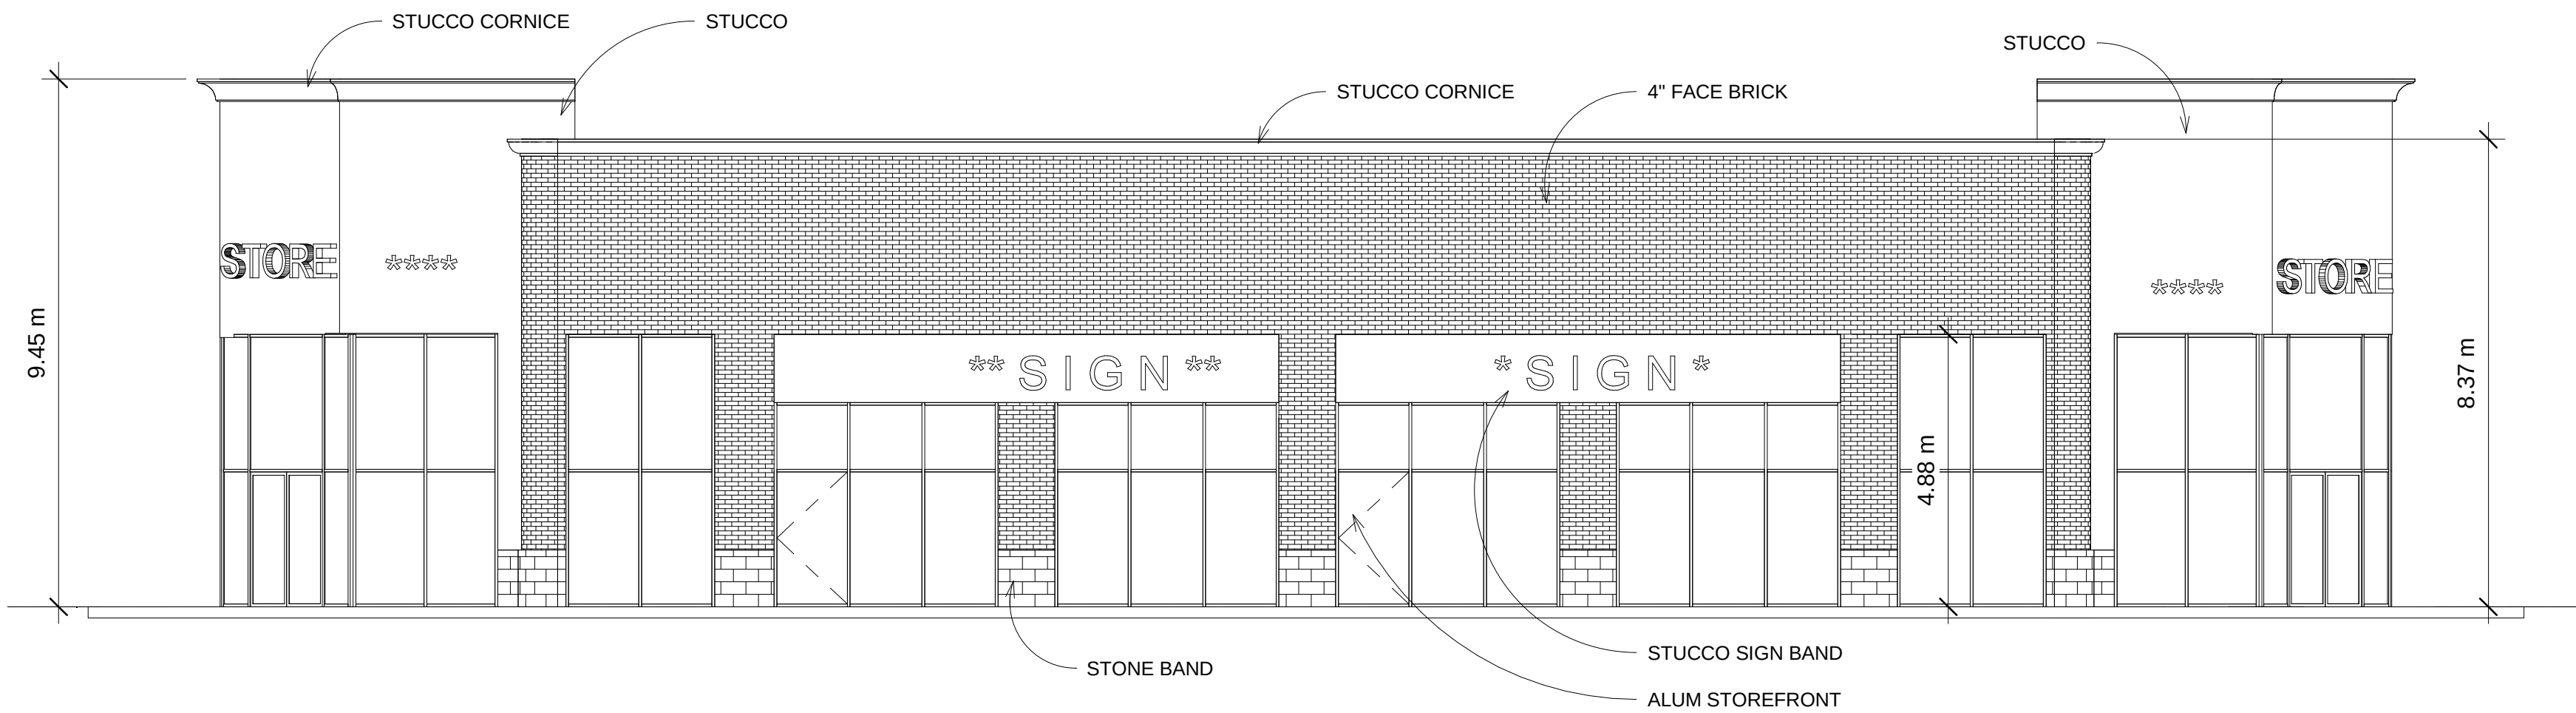


1 EAST ELEVATION-PHASE TWO
A403 1 : 100

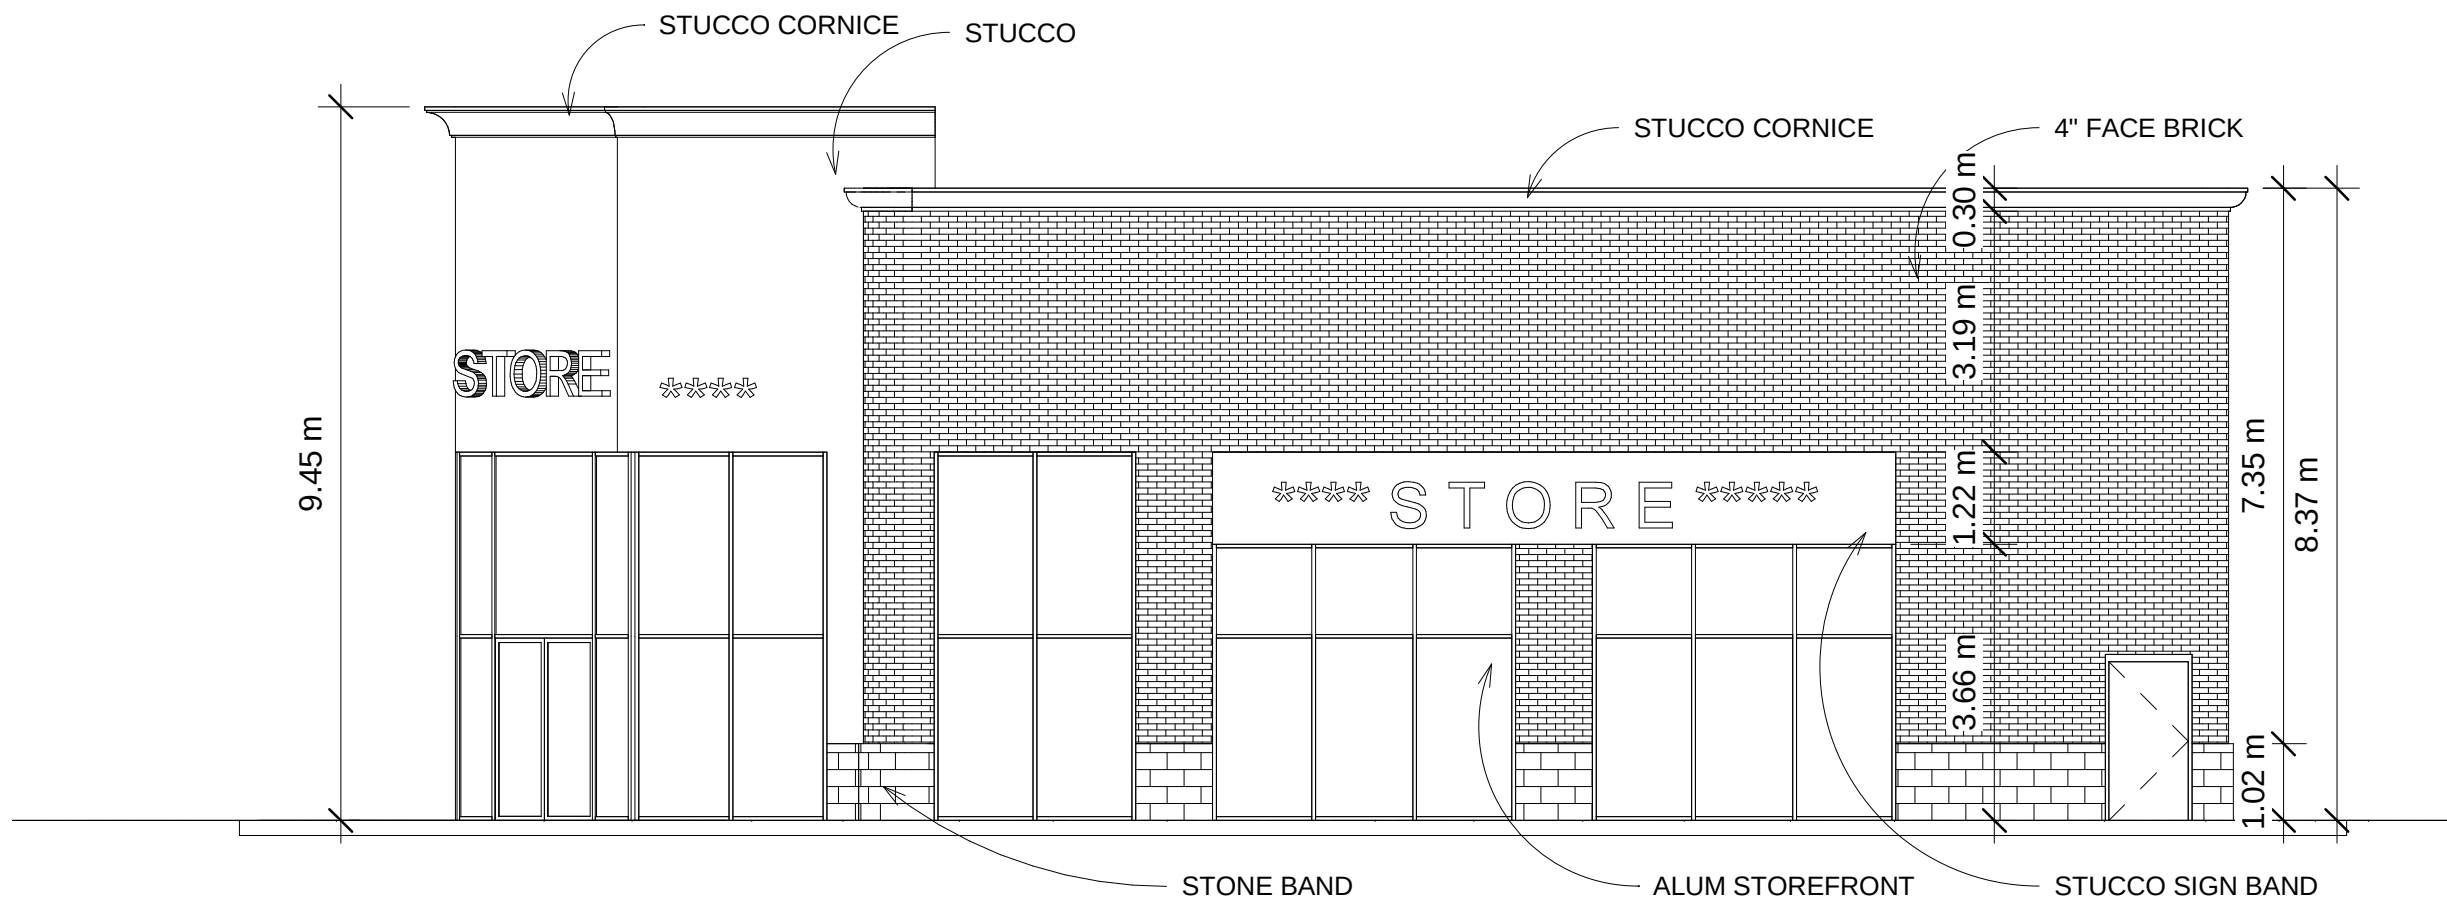

2 NORTH ELEVATION-PHASE TWO
A403 1 : 100

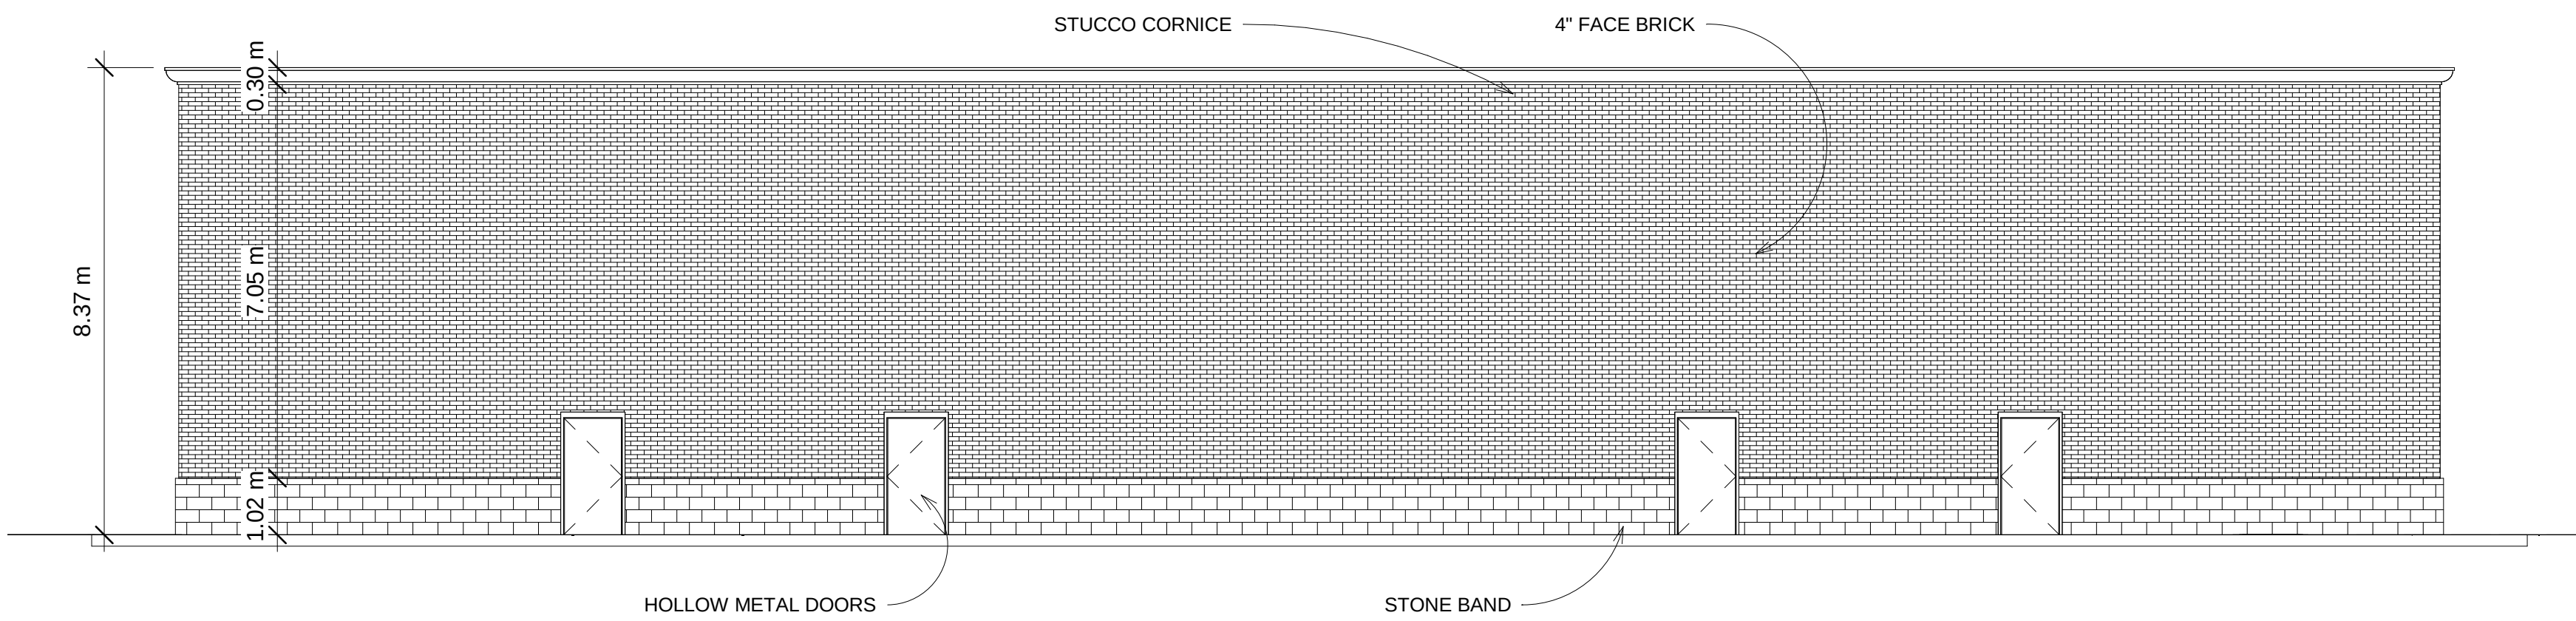

4 WEST ELEVATION-PHASE TWO
A403 1 : 100

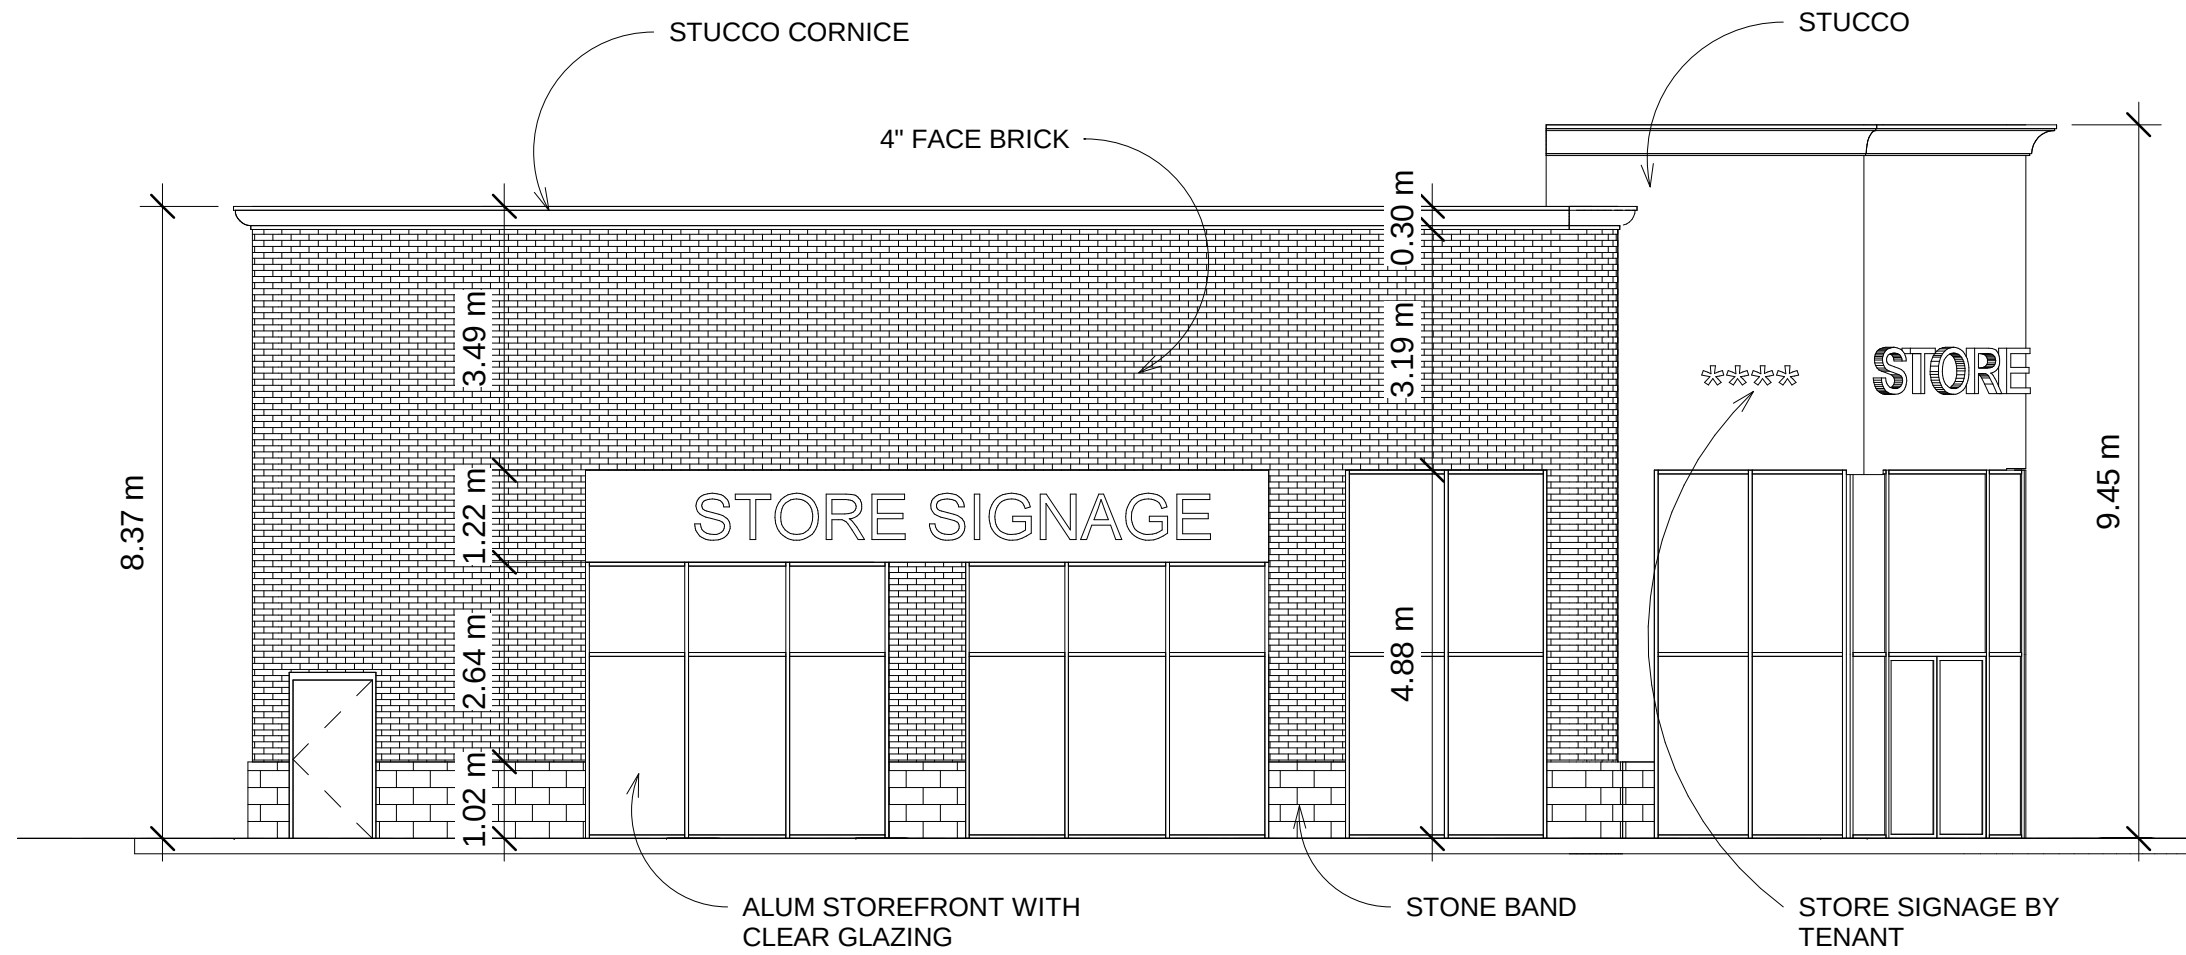

3 SOUTH ELEVATION-PHASE TWO
A403 1 : 100



PROGRESSIVE ARCHITECTS, LTD.
3100 TEMPLE DR. SUITE 100, WINDSOR ON. 519-919-7490


ALL DRAWINGS, SPECIFICATIONS AND OTHER RELATED DOCUMENTS ARE THE COPYRIGHT PROPERTY OF THE CONSULTANT AND SHALL BE RETURNED UPON REQUEST. REPRODUCTION OF DRAWINGS AND RELATED DOCUMENTS, IN WHOLE OR IN PART, IS FORBIDDEN WITHOUT THE WRITTEN PERMISSION OF THE CONSULTANT.
THE CONTRACTOR SHALL CHECK AND VERIFY ALL PERTINENT DIMENSIONS AND REPORT ANY DISCREPANCIES TO THE CONSULTANT BEFORE PROCEEDING WITH THE WORK.
THIS DRAWING SHALL NOT BE USED FOR CONSTRUCTION UNLESS IT IS COUNTERSIGNED BY THE CONSULTANT.
THIS DRAWING IS NOT TO BE SCALED. USE FIGURED DIMENSIONS ONLY.

ENTERPRISE PLAZA

8			16		
7			15		
6			14		
5			13		
4			12		
3			11		
2			10		
1	07.26.20	SPA	9		
rev.	date	issued for	rev.	date	issued for

project:
ENTERPRISE PLAZA
address: Enter address here
sheet name:
EXTERIOR ELEVATIONS-PHASE TWO

project no.:
20-0029
sheet no.:
A403

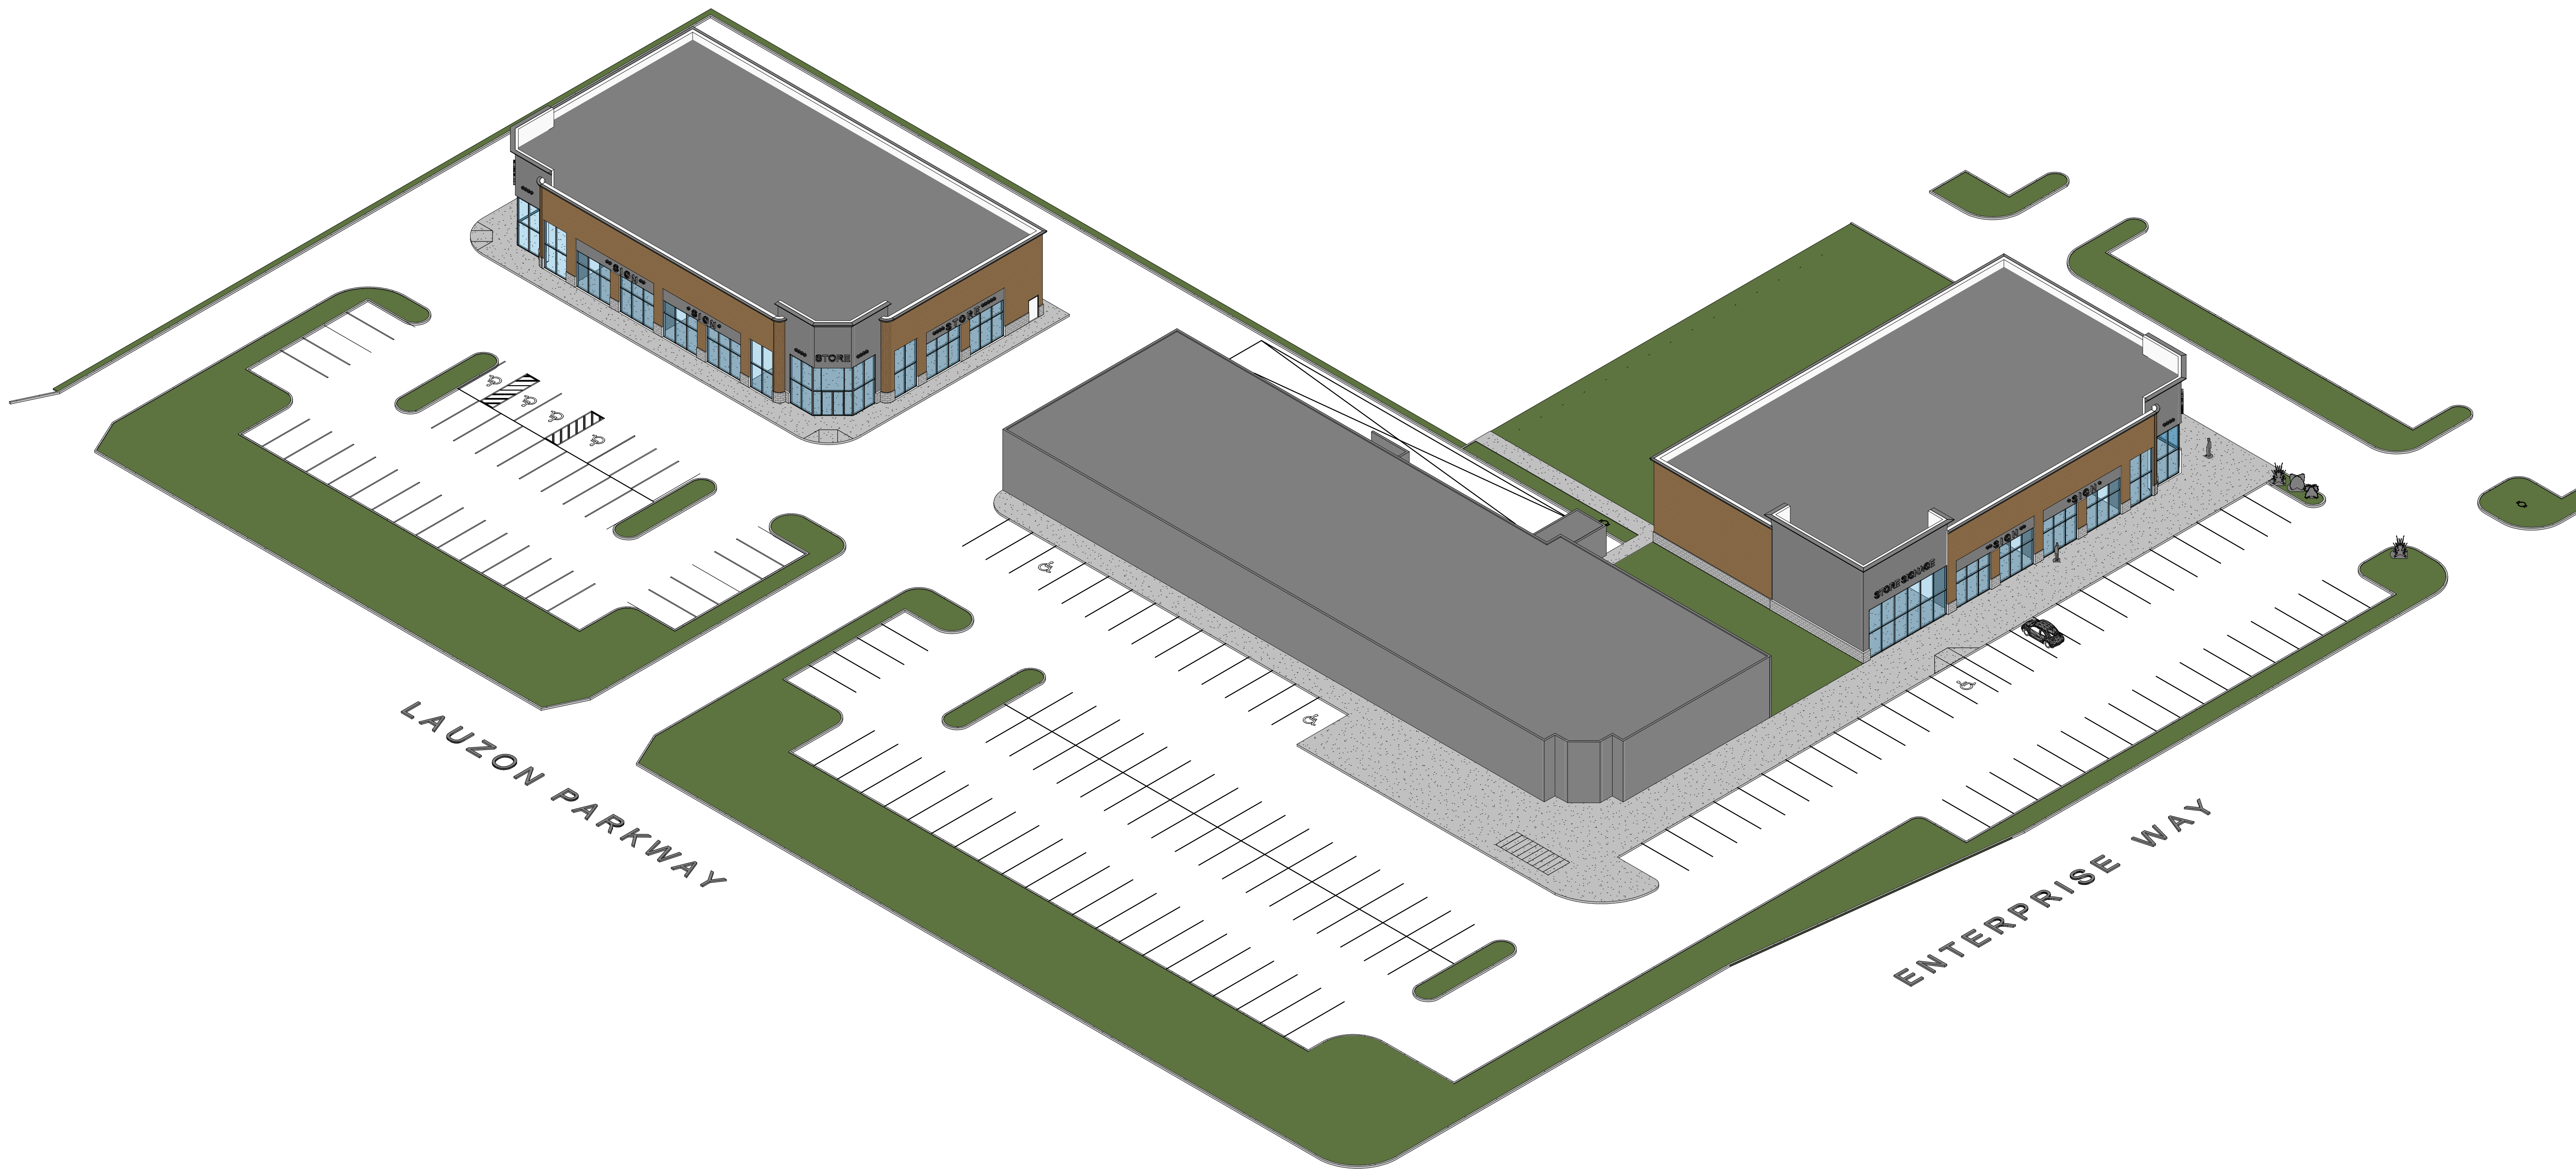

1 OVERALL AERIAL VIEW



PROGRESSIVE ARCHITECTS, LTD.
3100 TEMPLE DR. SUITE 100, WINDSOR ON. 519-919-7490

ALL DRAWINGS, SPECIFICATIONS AND OTHER RELATED DOCUMENTS ARE THE COPYRIGHT PROPERTY OF THE CONSULTANT AND SHALL BE RETURNED UPON REQUEST. REPRODUCTION OF DRAWINGS AND RELATED DOCUMENTS, IN WHOLE OR IN PART, IS FORBIDDEN WITHOUT THE WRITTEN PERMISSION OF THE CONSULTANT. THE CONTRACTOR SHALL CHECK AND VERIFY ALL PERTINENT DIMENSIONS AND REPORT ANY DISCREPANCIES TO THE CONSULTANT BEFORE PROCEEDING WITH THE WORK. THIS DRAWING SHALL NOT BE USED FOR CONSTRUCTION UNLESS IT IS COUNTERSIGNED BY THE CONSULTANT. THIS DRAWING IS NOT TO BE SCALED. USE FIGURED DIMENSIONS ONLY.

ENTERPRISE PLAZA

8			16		
7			15		
6			14		
5			13		
4			12		
3			11		
2			10		
1	07.26.20	SPA	9		
rev.	date	issued for	rev.	date	issued for

project:
ENTERPRISE PLAZA
address: Enter address here
sheet name:
PLAZA AERIAL VIEW

project no.:
20-0029
sheet no.:
A404